

五條川橋震害圖及改造橋脚圖

ELEVATION AND PLAN


OF

GOJOGAWA BRIDGE.

Showing the condition after the great earthquake of Oct. 28th, 1891.

Pier No. 2, consisting of the same pattern as used in Shinkawa Bridge broken at a few feet above the top of the foundation well and one of the abutments leaned slightly forward.

五條川橋震害圖及改造橋脚圖 (其一)

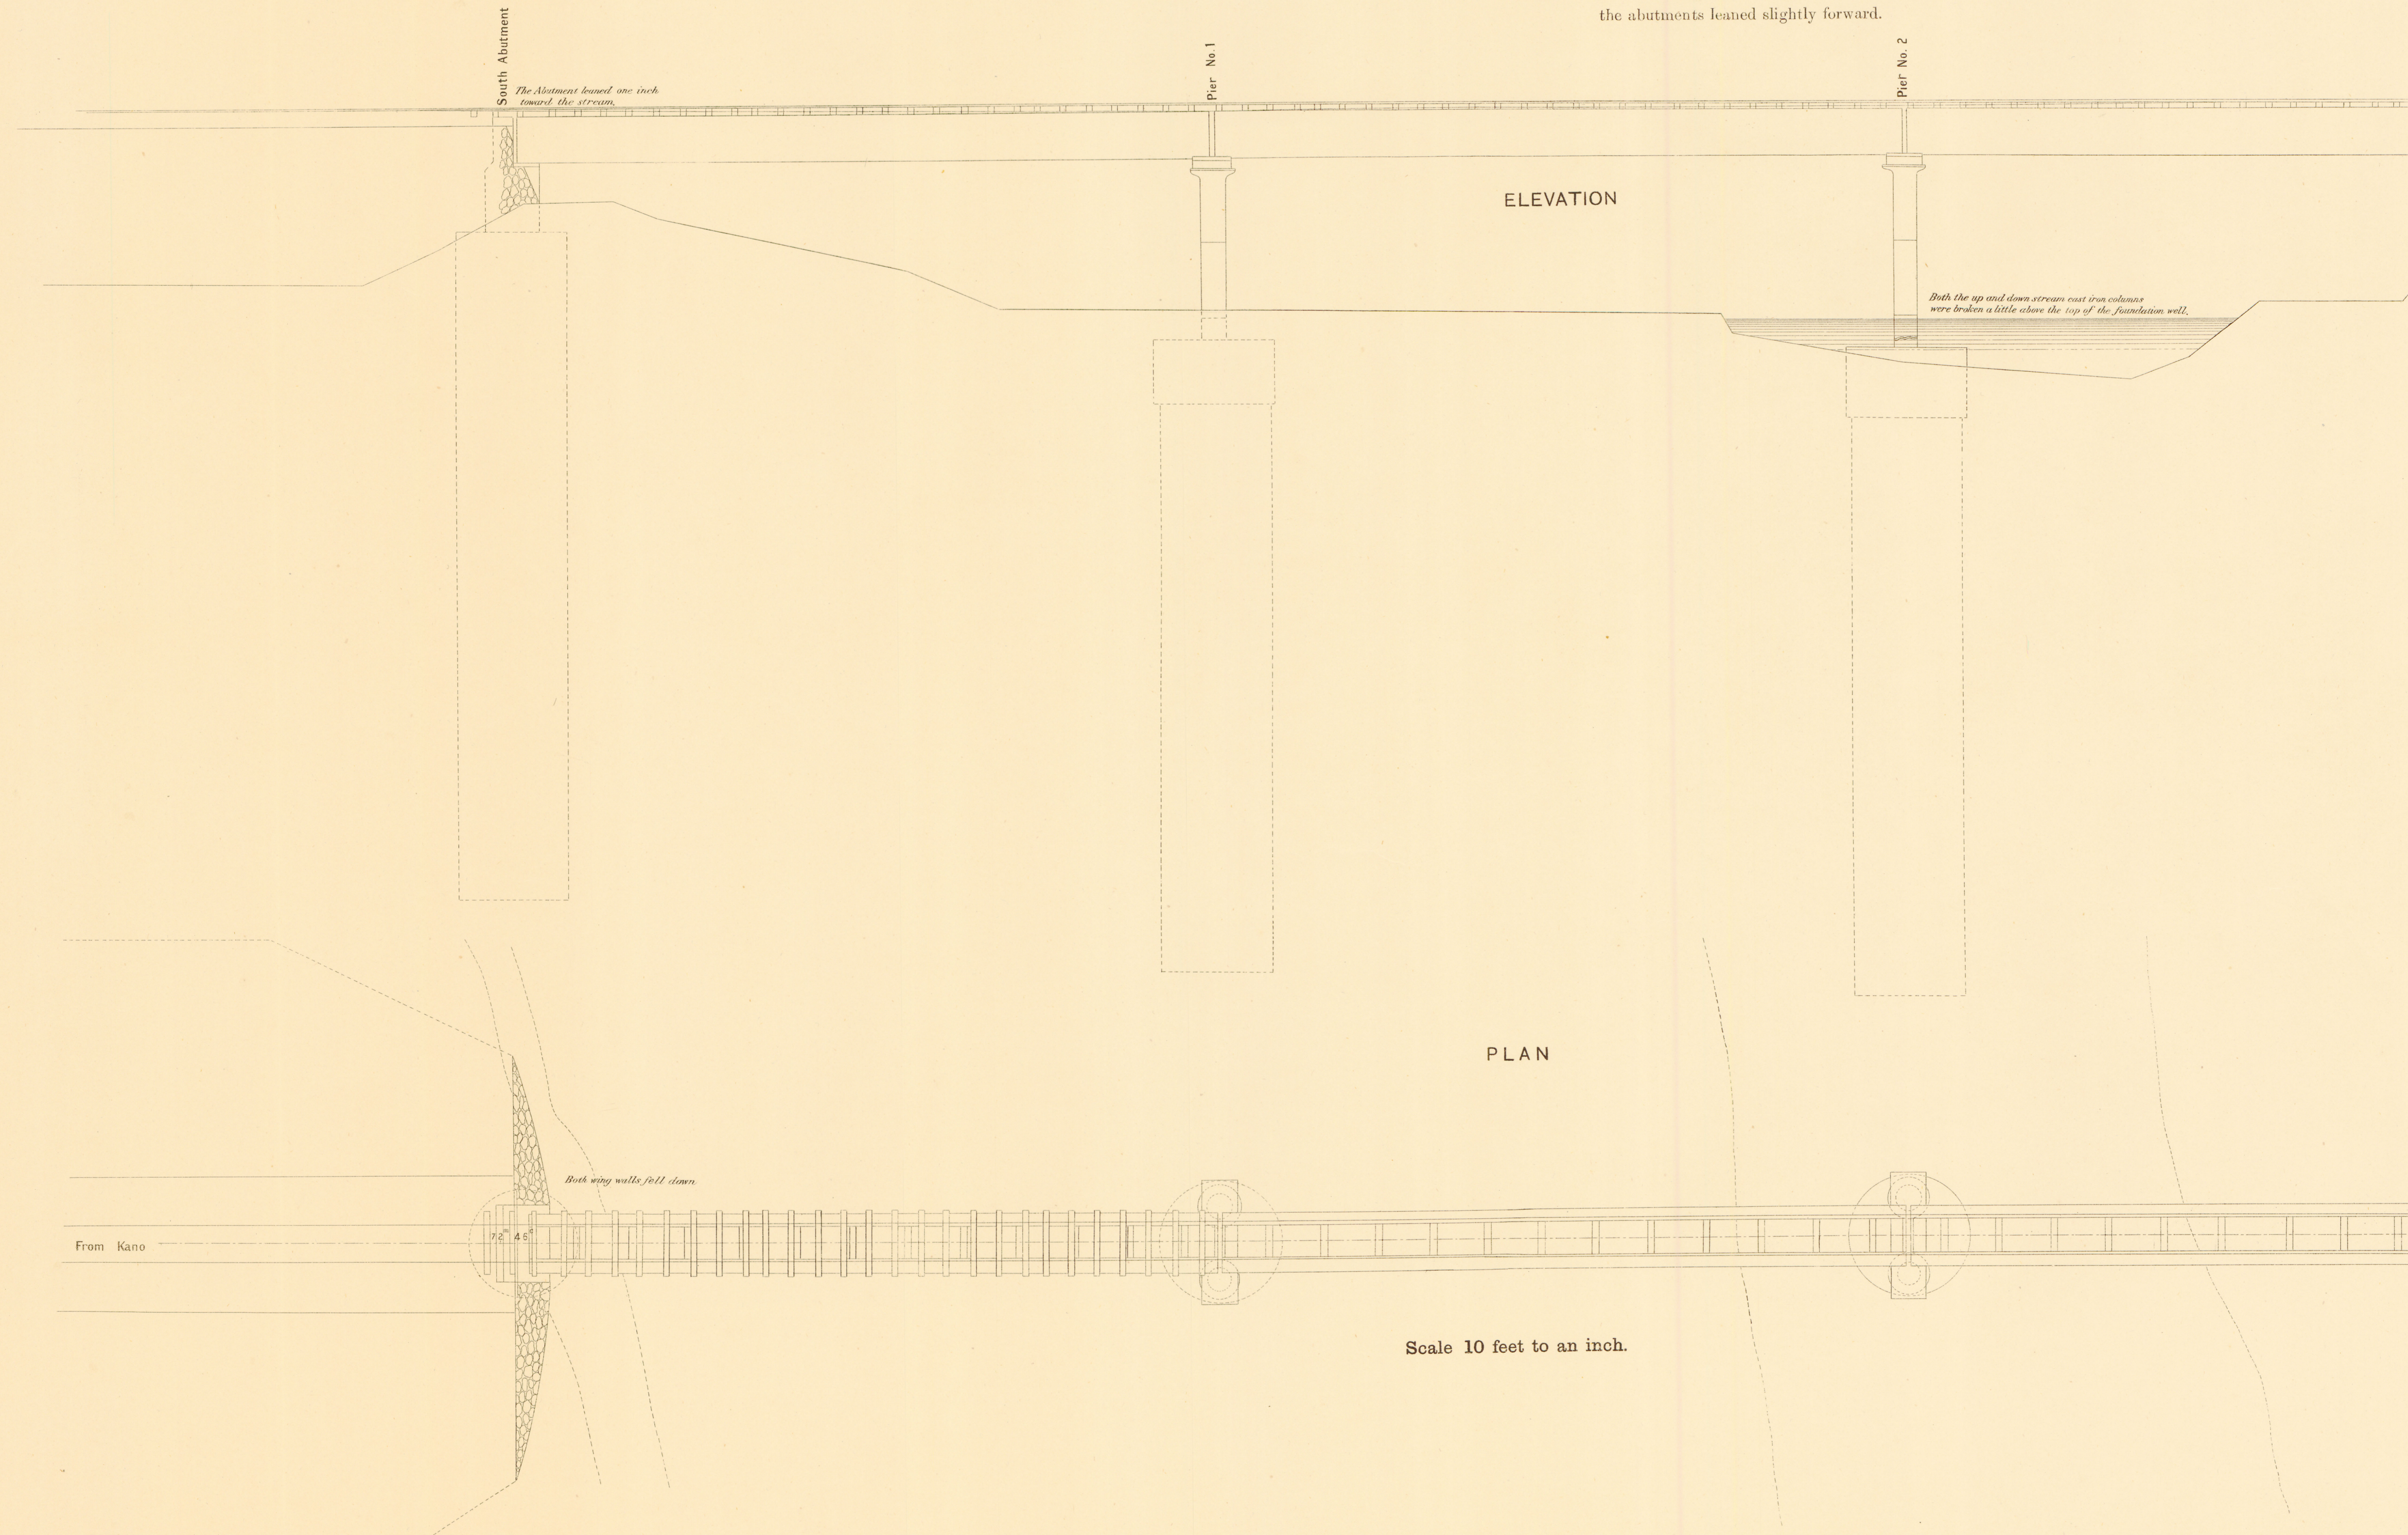

ELEVATION AND PLAN OF PIER

as reconstructed after the Earthquake.

