

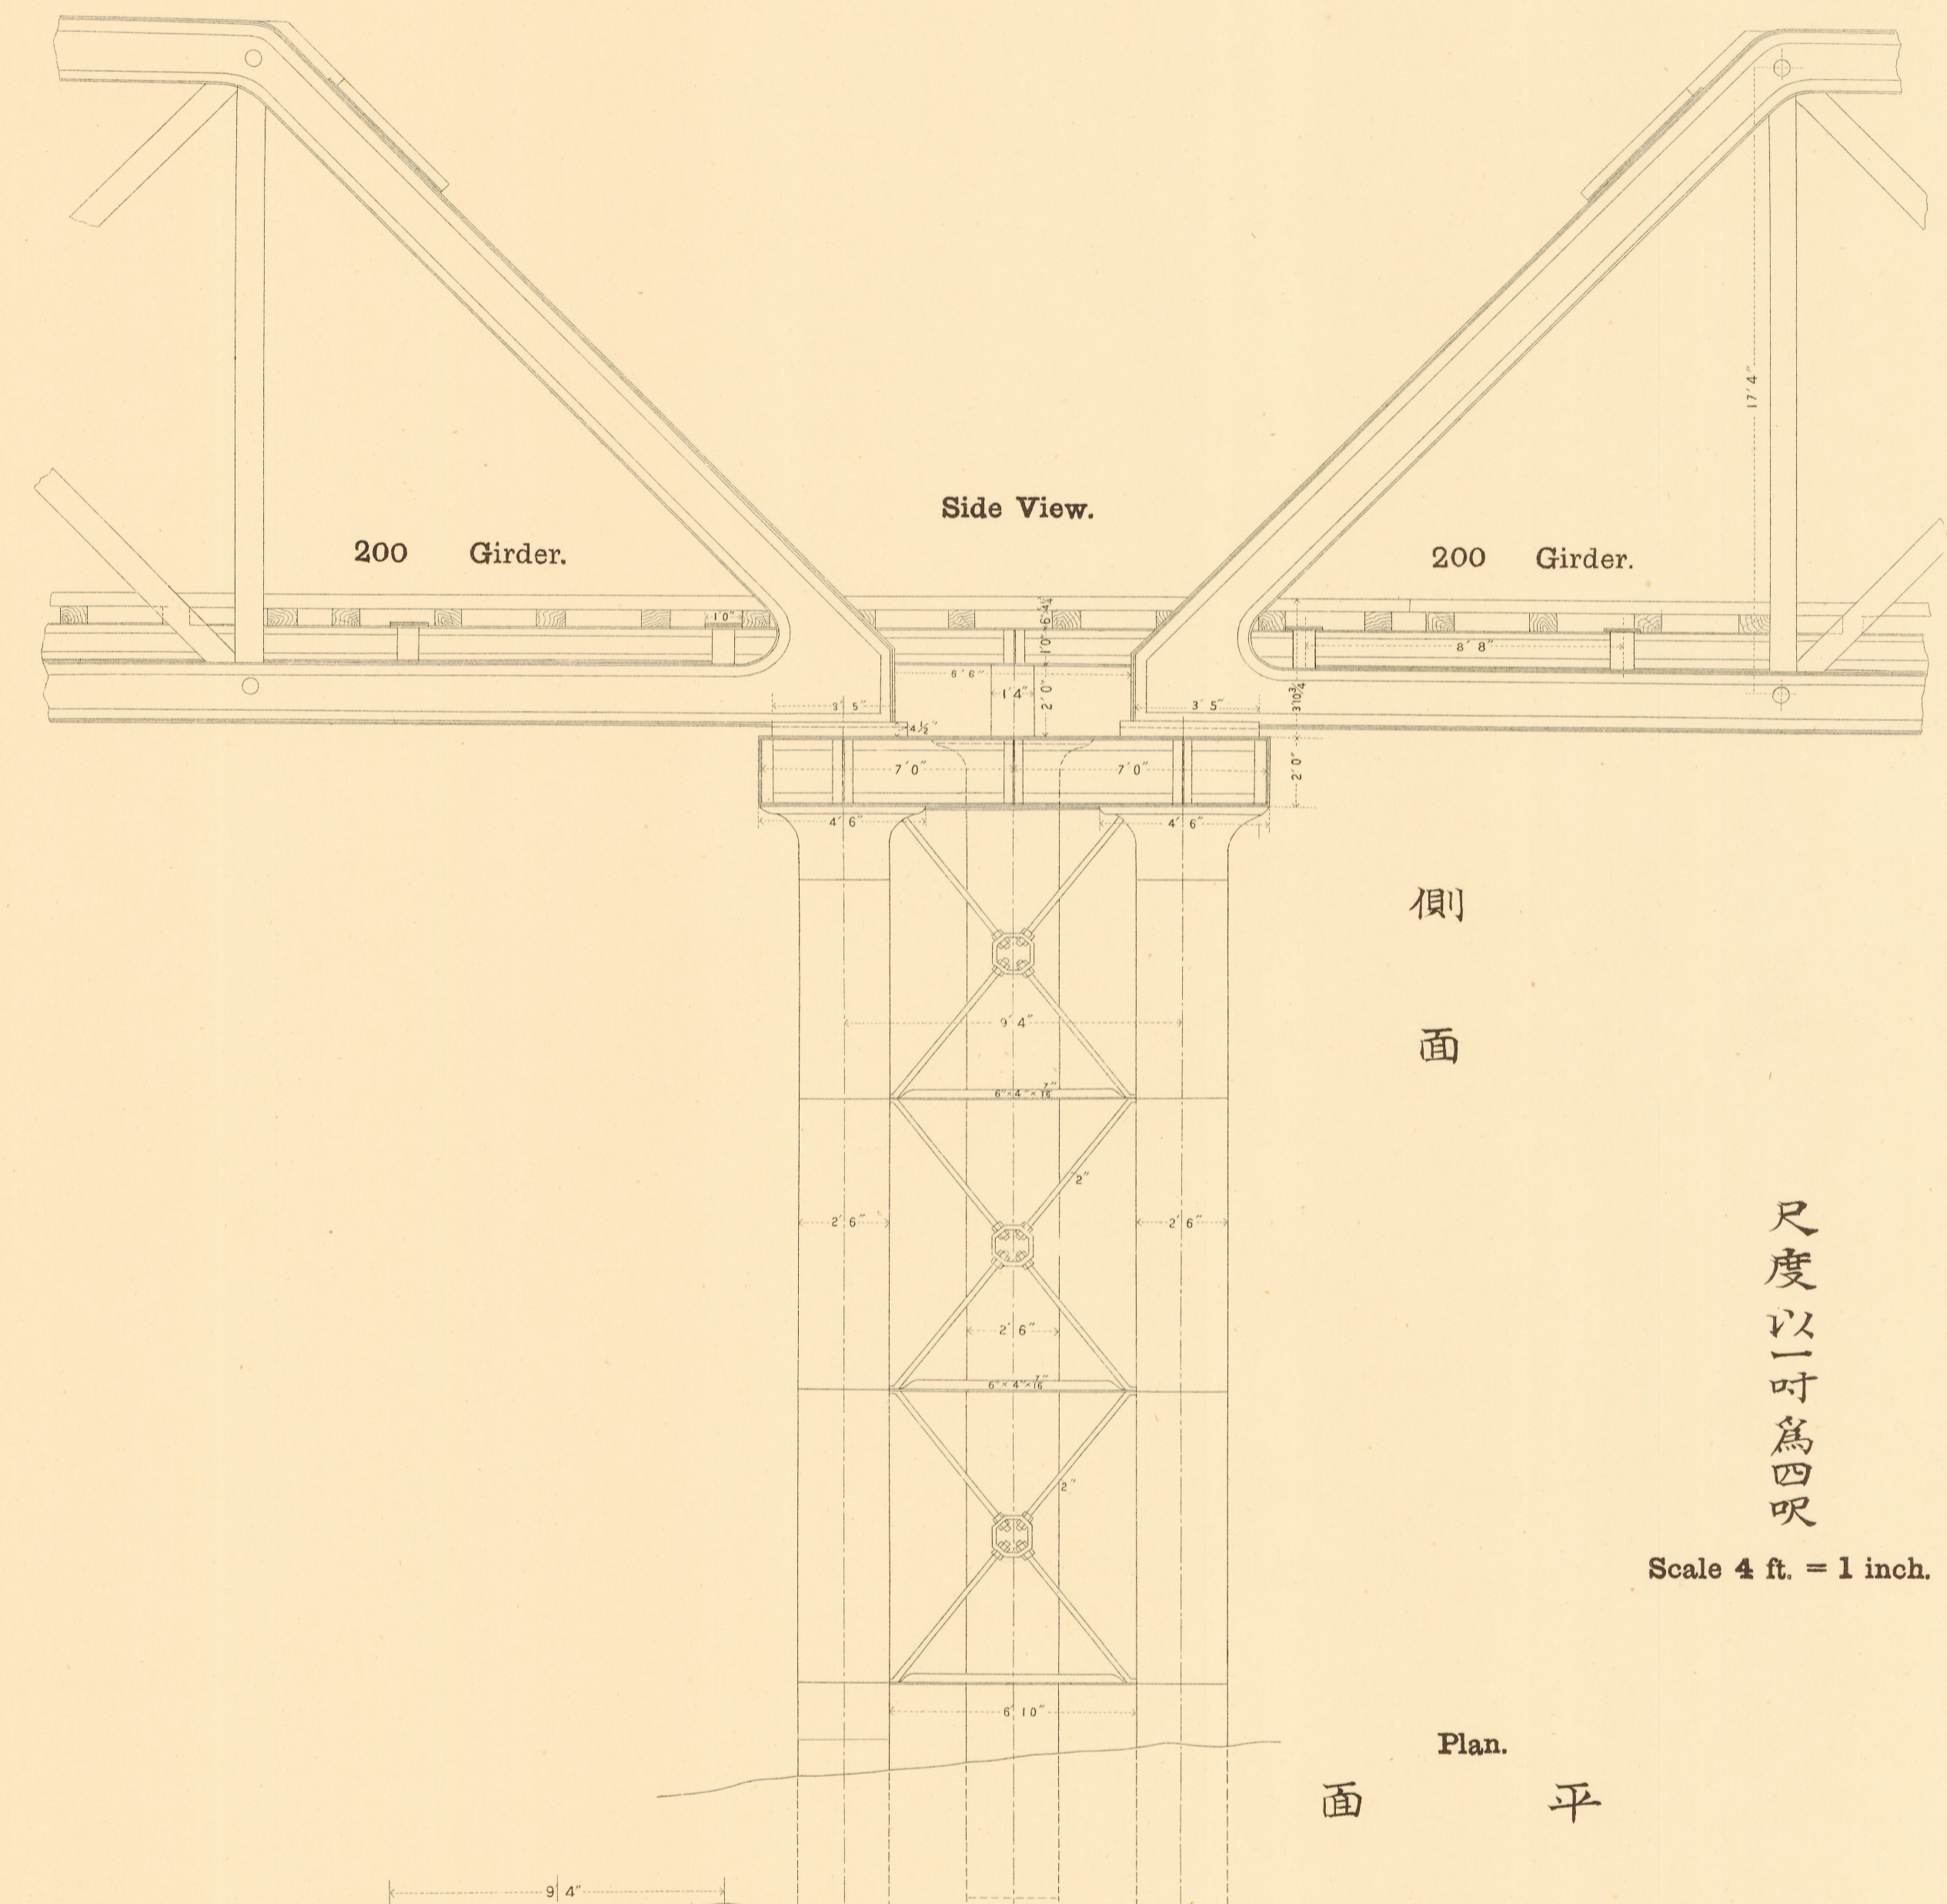
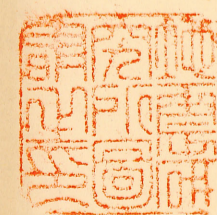
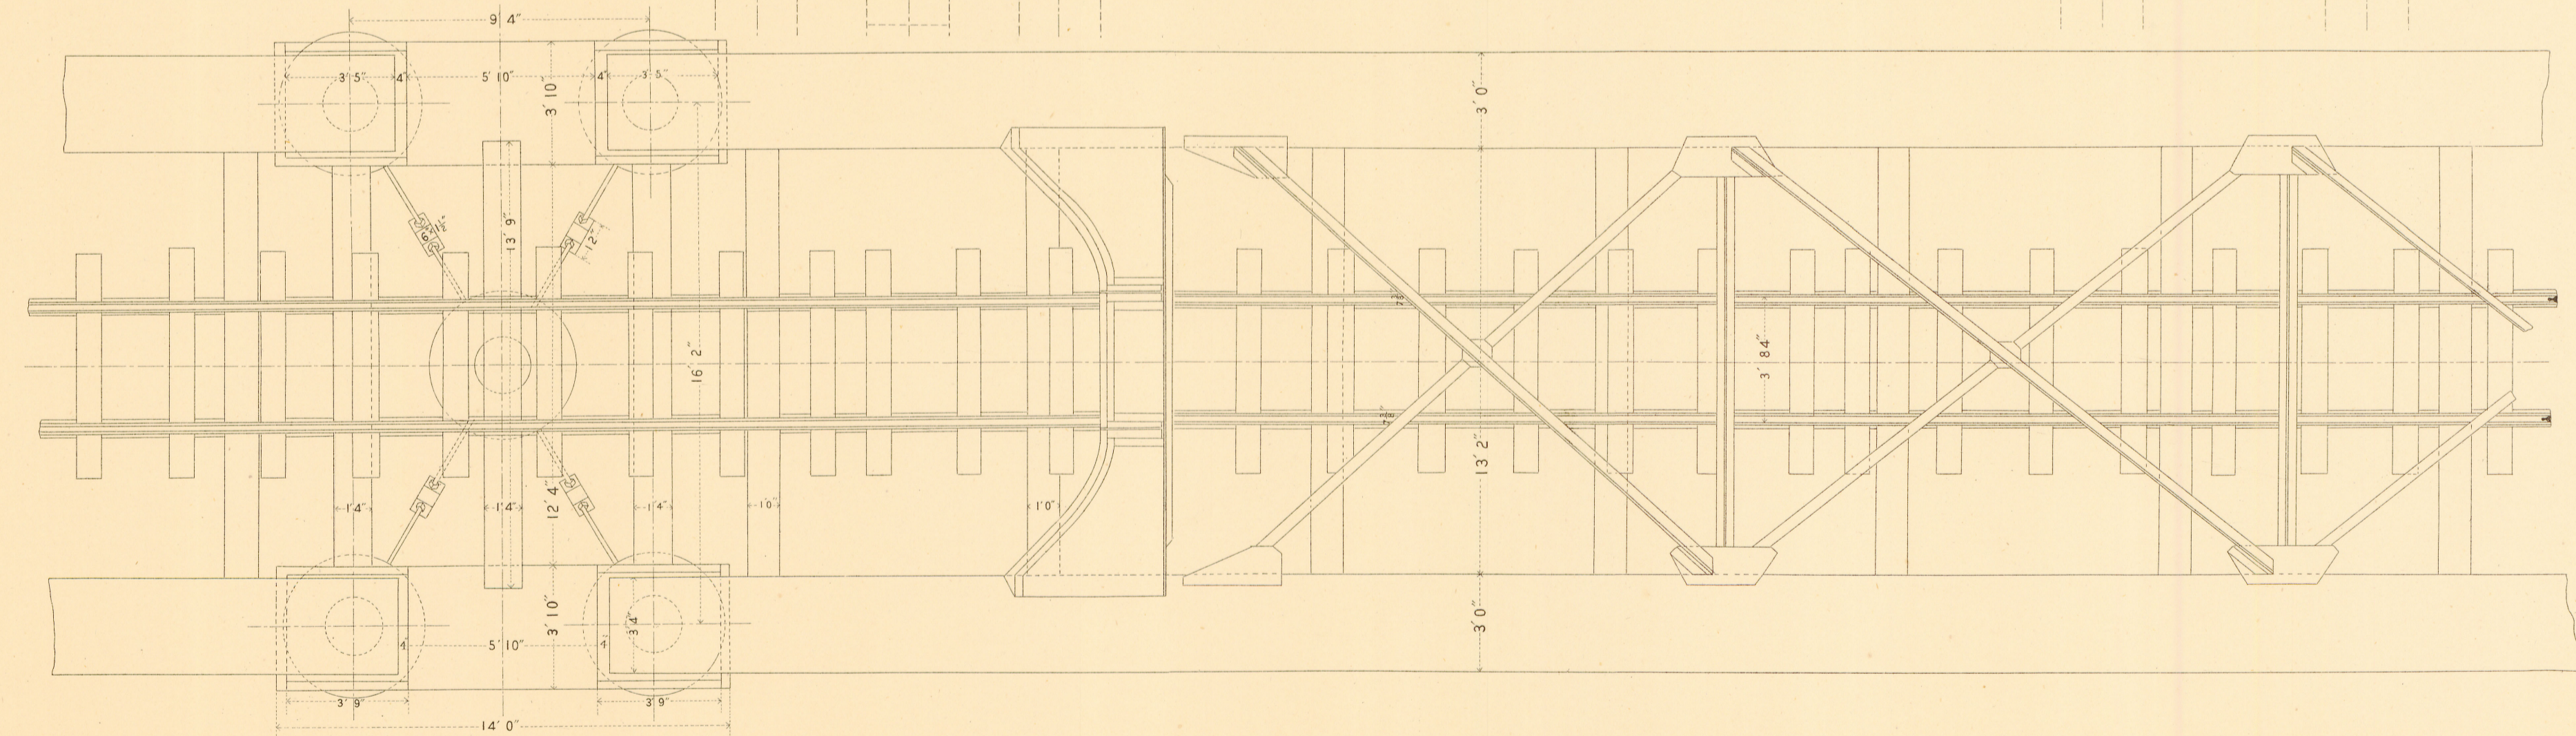


圖細明脚橋 ORIGINAL DETAIL DRAWING OF OF NAGARAGAW

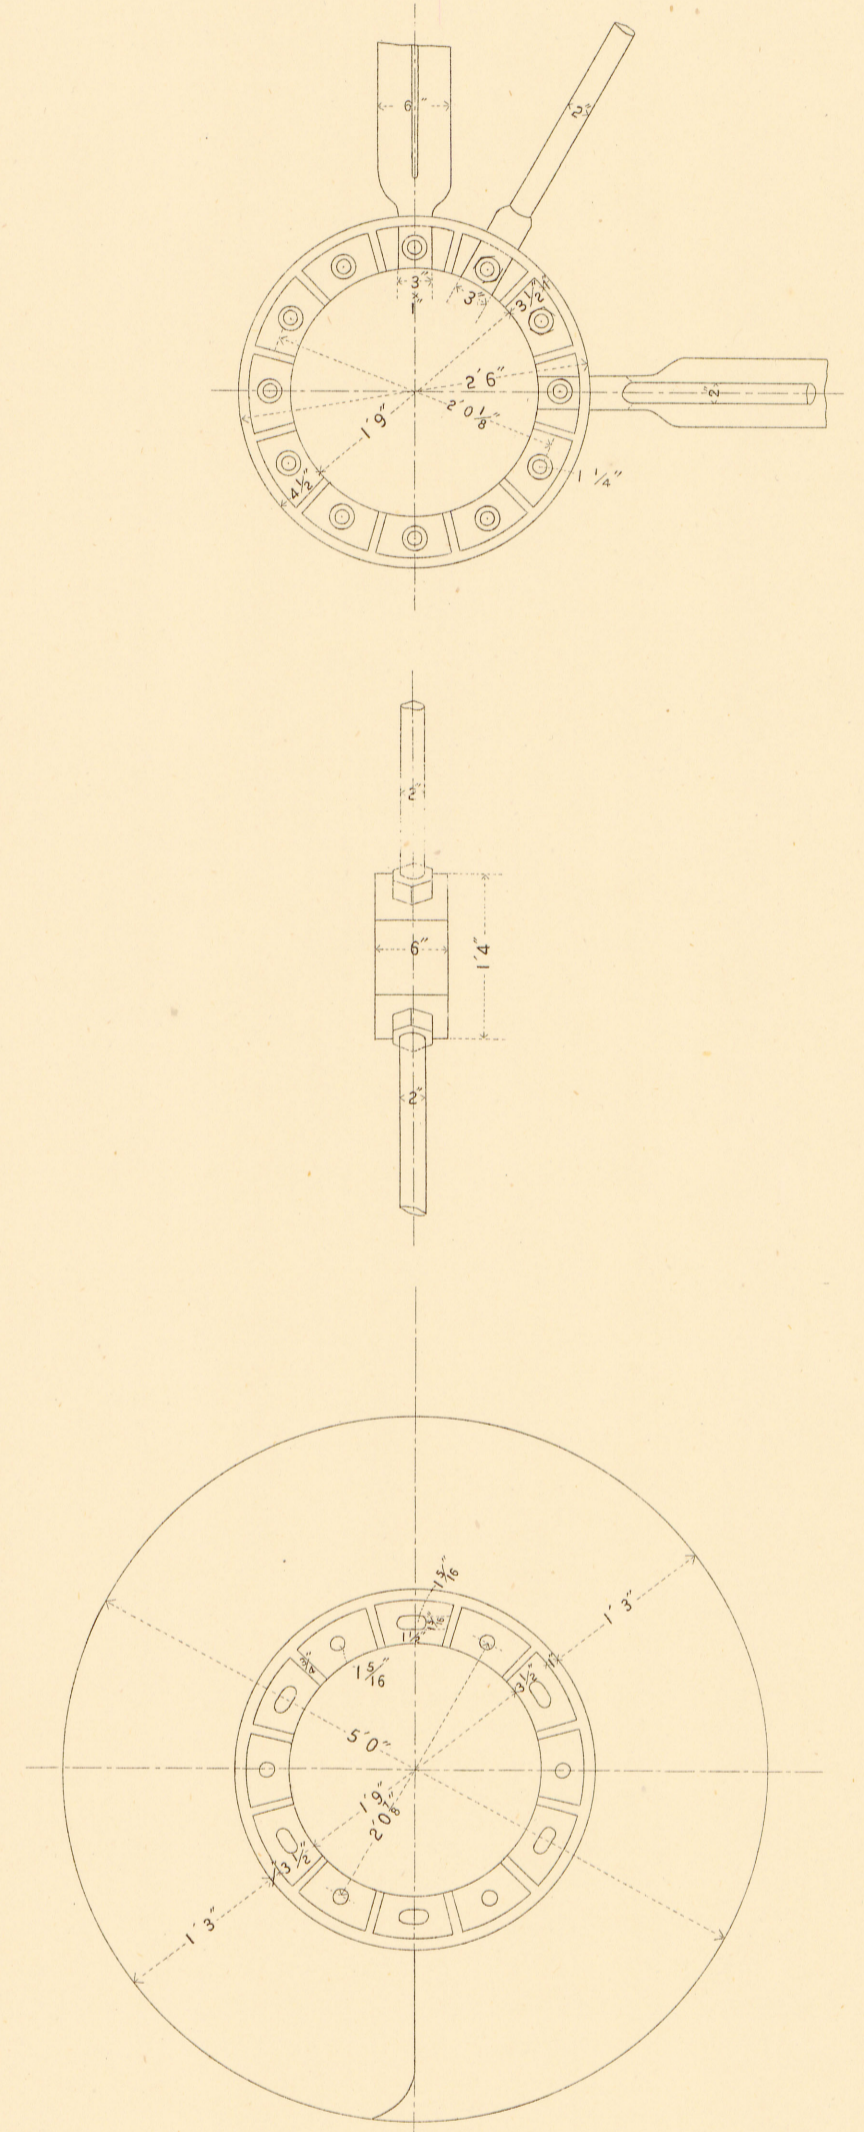


尺度以一寸為四呎

Scale 4 ft. = 1 inch.

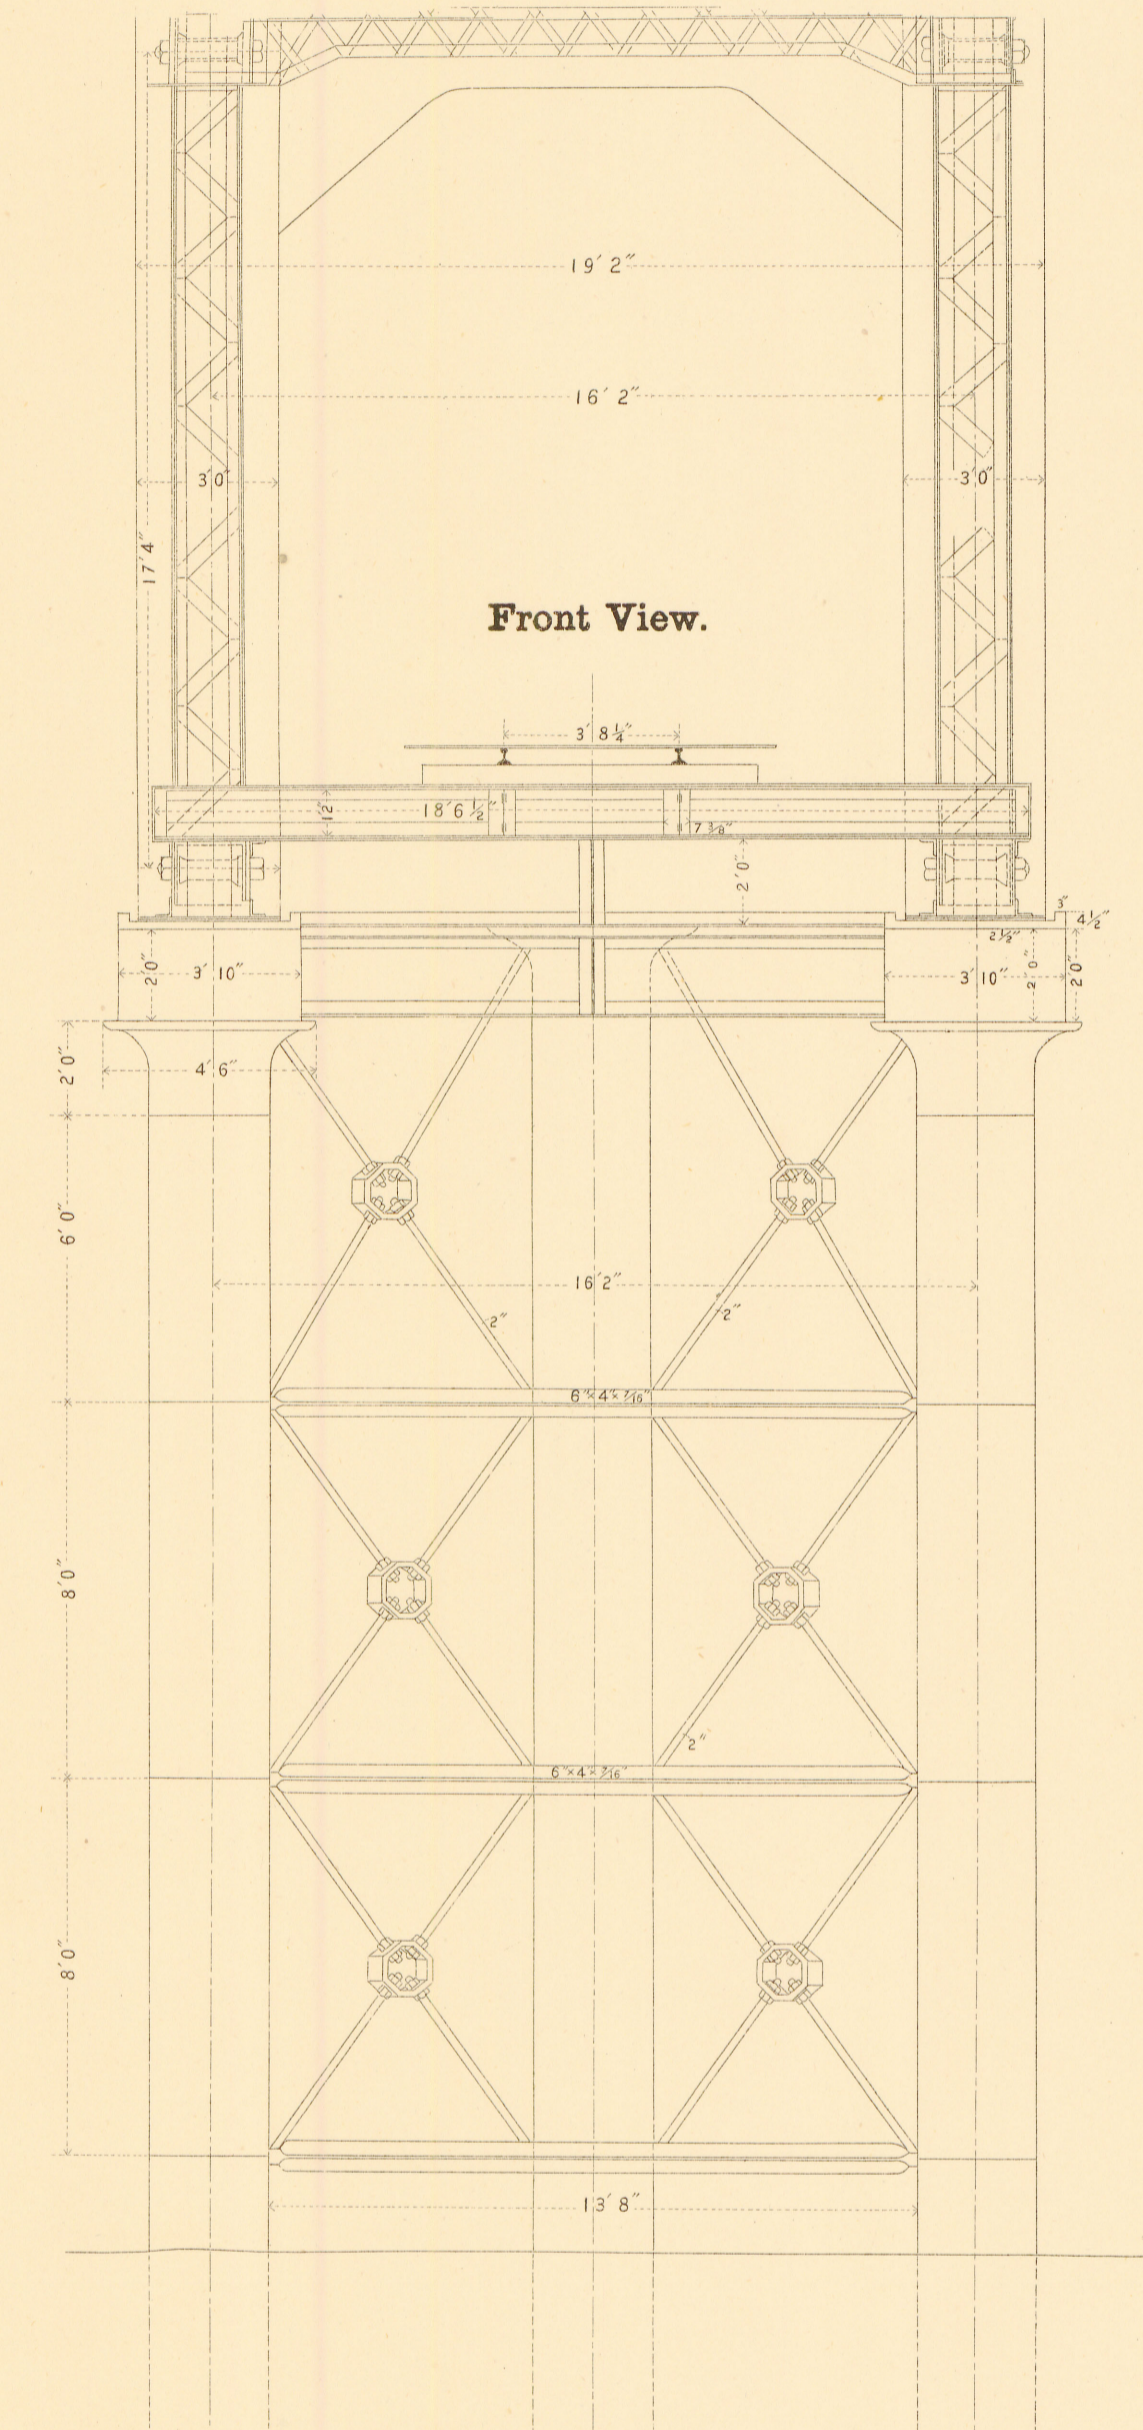

舊橋川良長 CAST IRON SCREW PILE PIER

A BRIDGE.

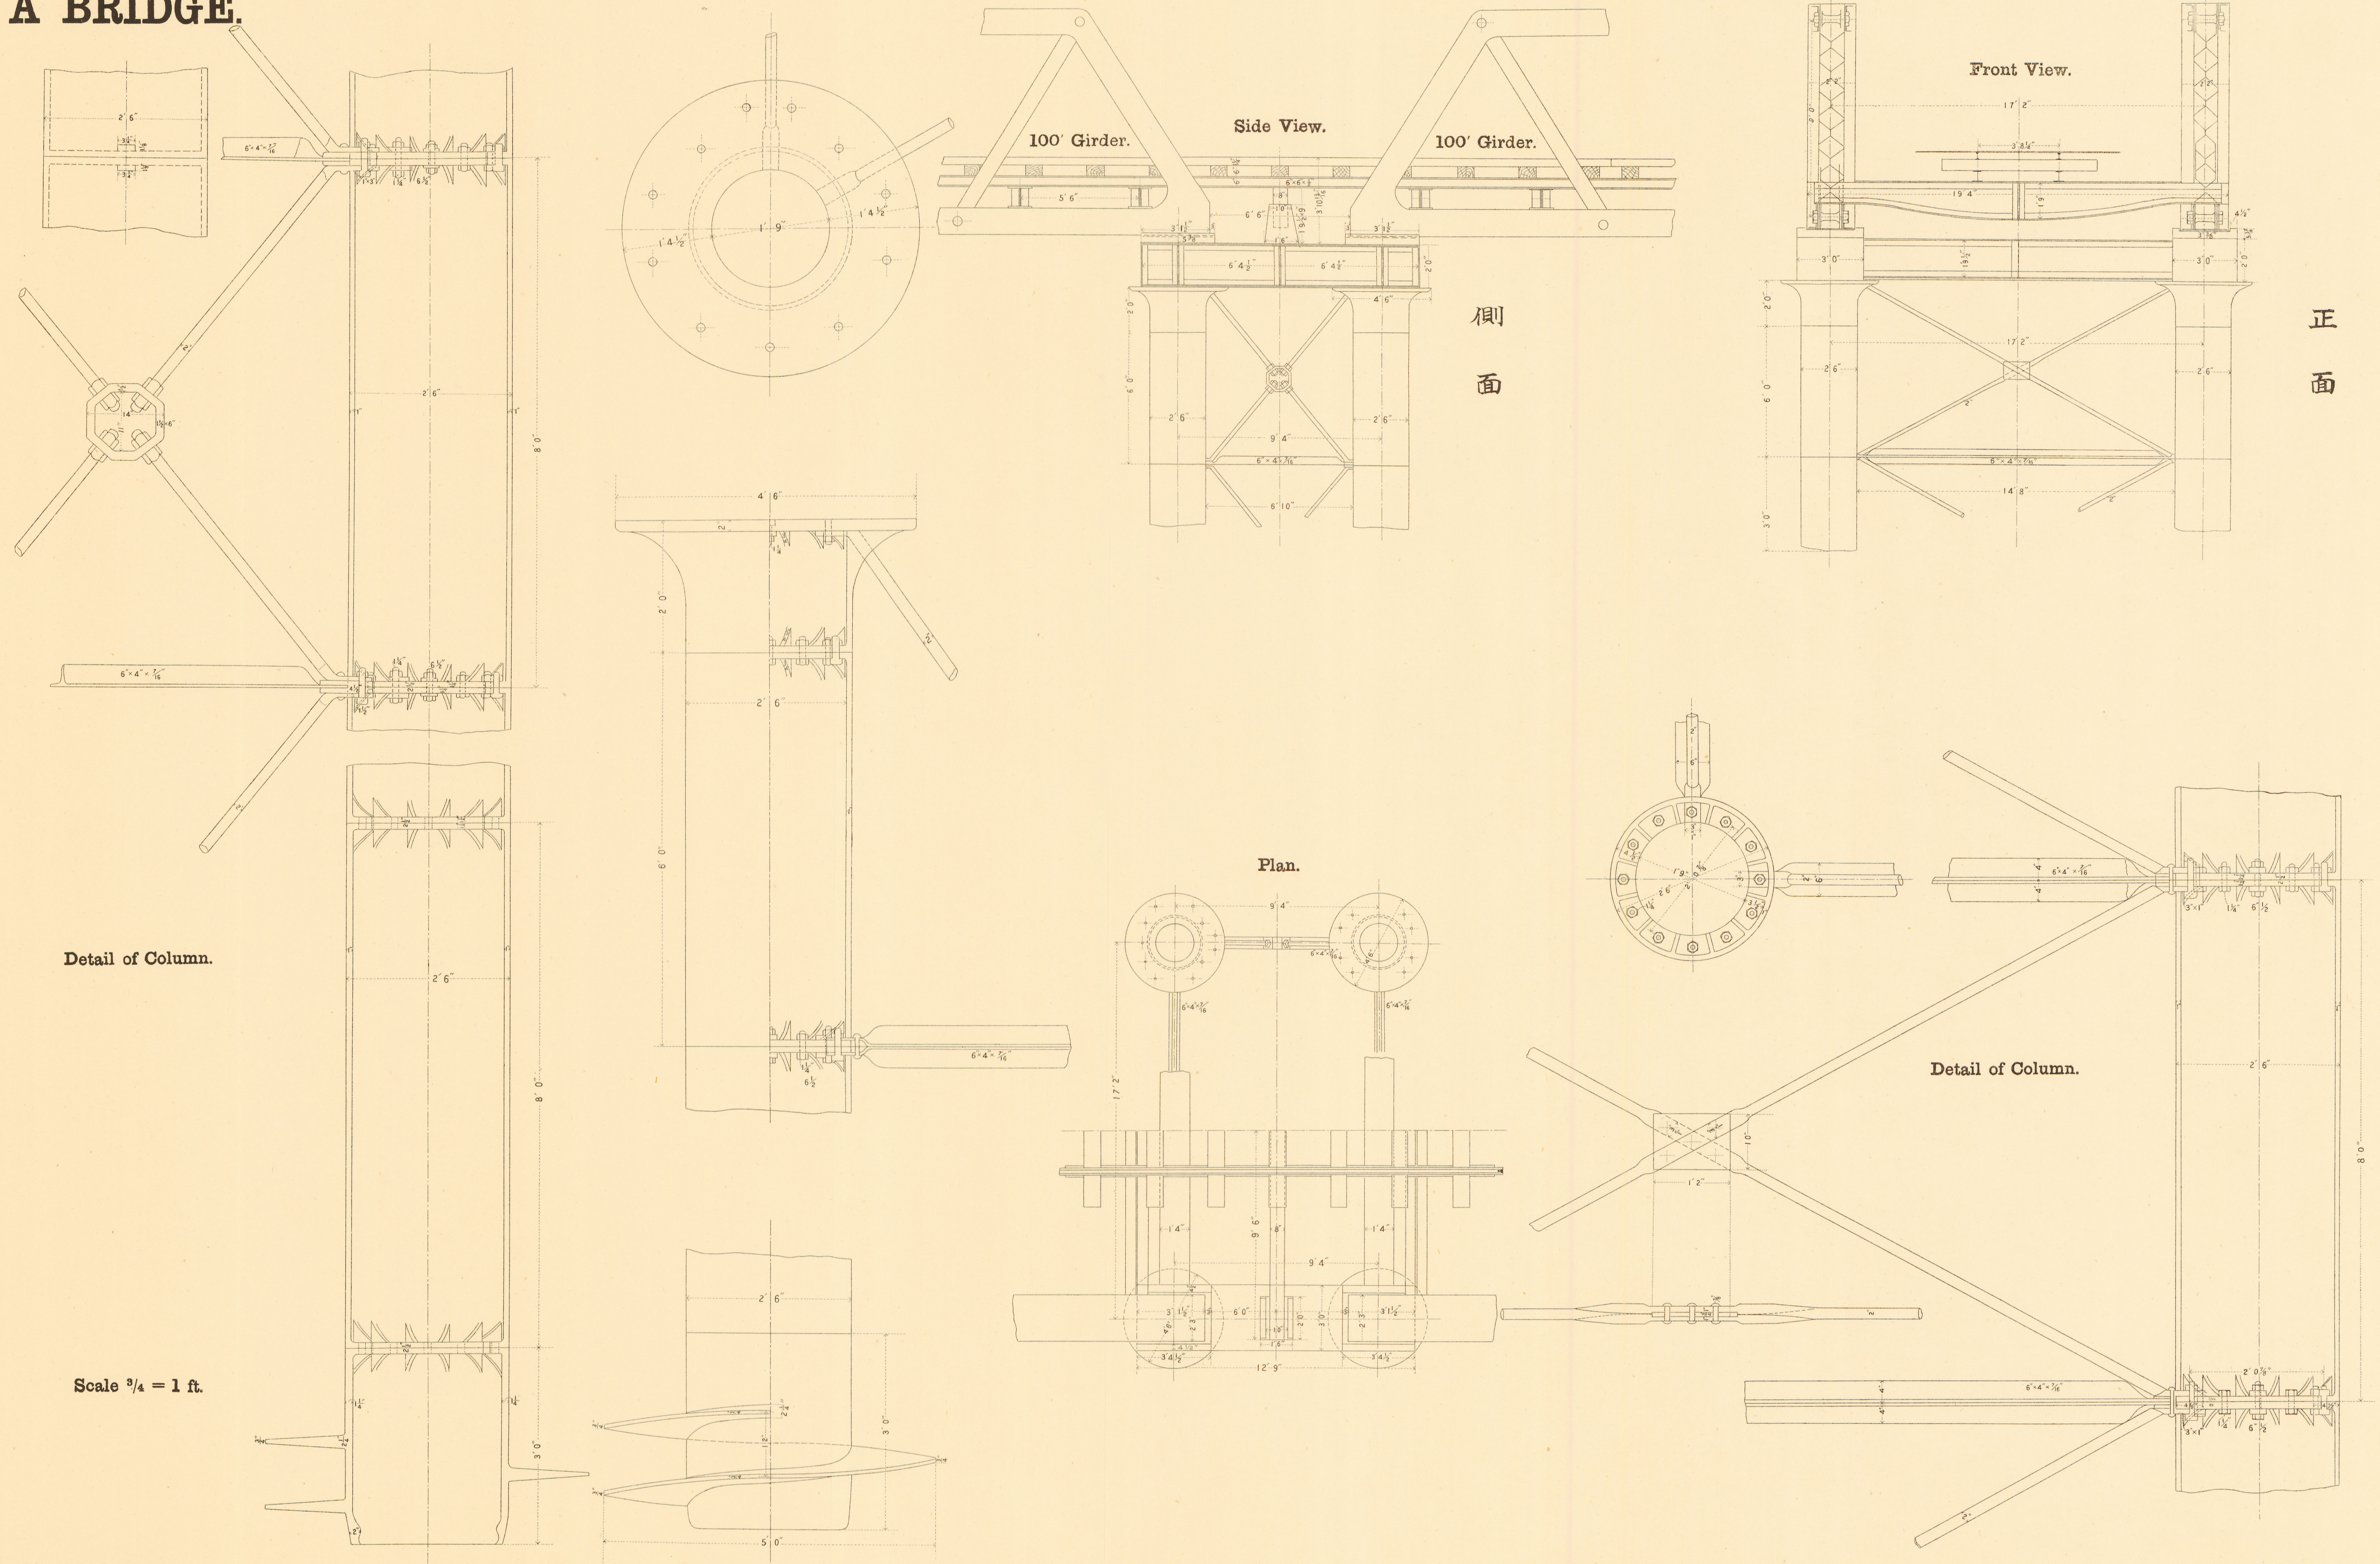

Detail of Column.

Scale 3/4 = 1 ft.

