


圖細明害震脚橋及臺橋橋川境


DETAIL OF PIERS & ABUTMENTS OF SAKAIGAWA BRIDGE

Showing the condition after the Great Earthquake of Oct. 28th 1891.

Scale 4 ft.=1 inch.

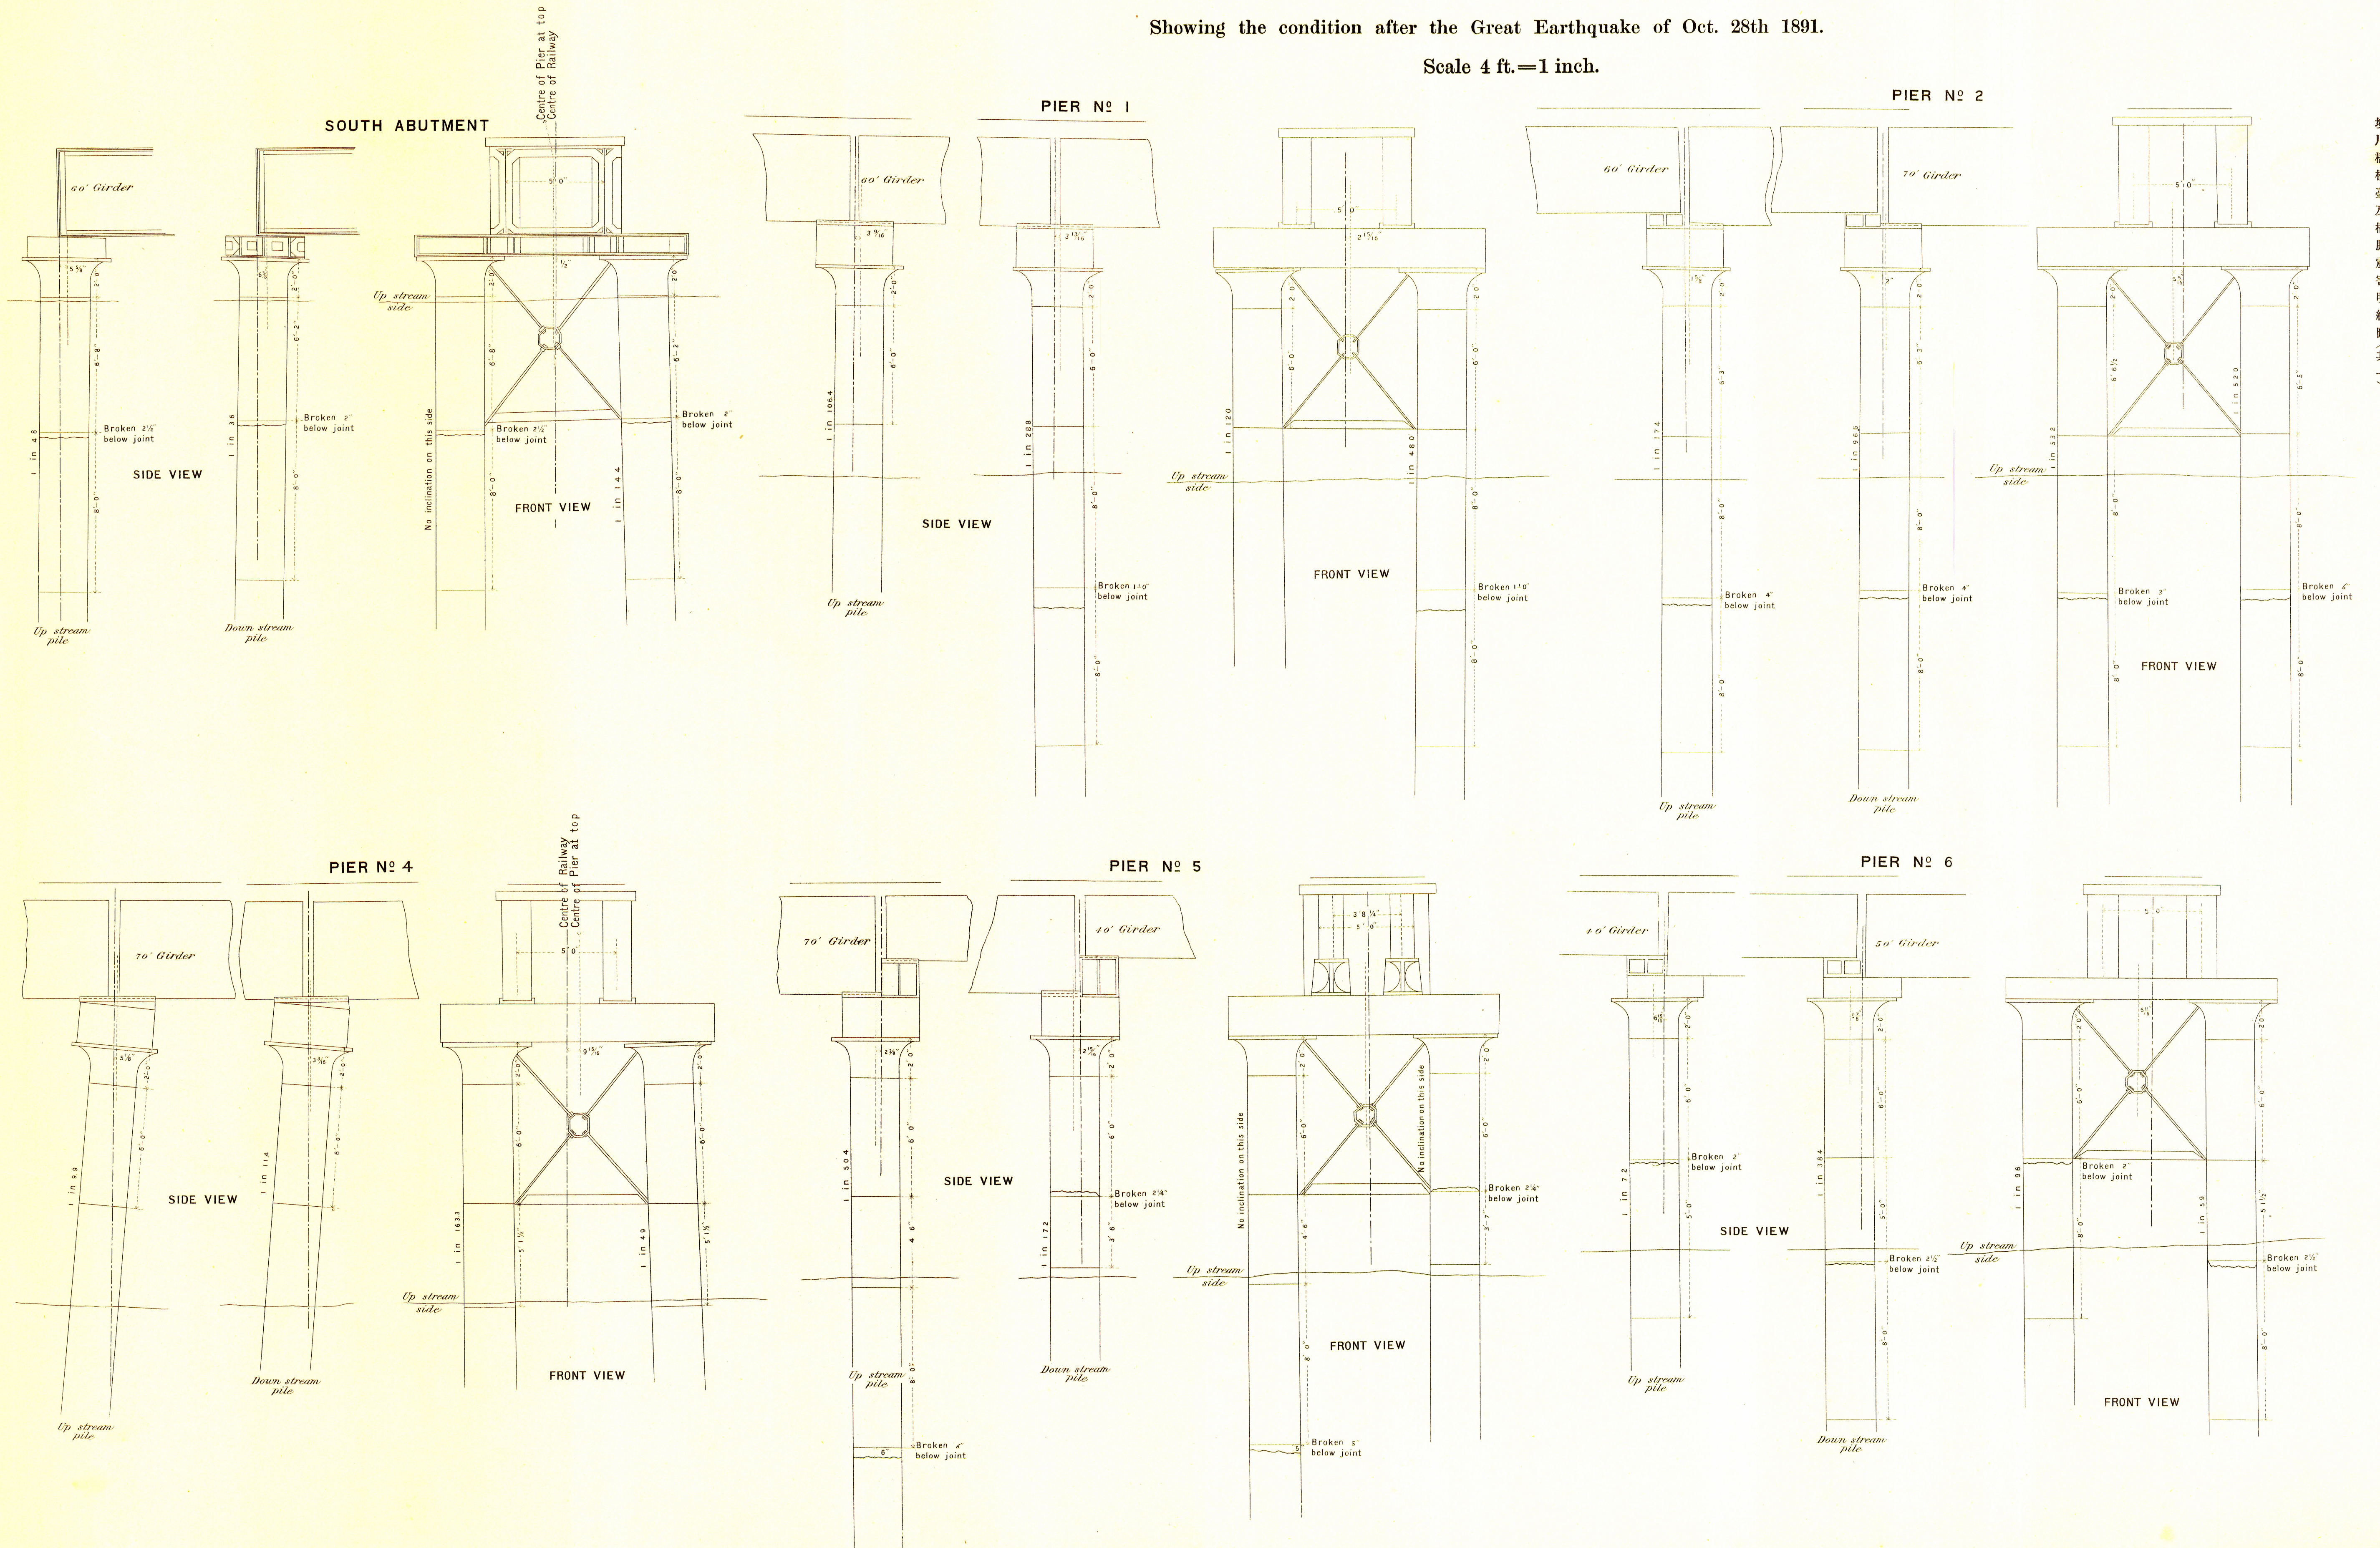

PIER No 3

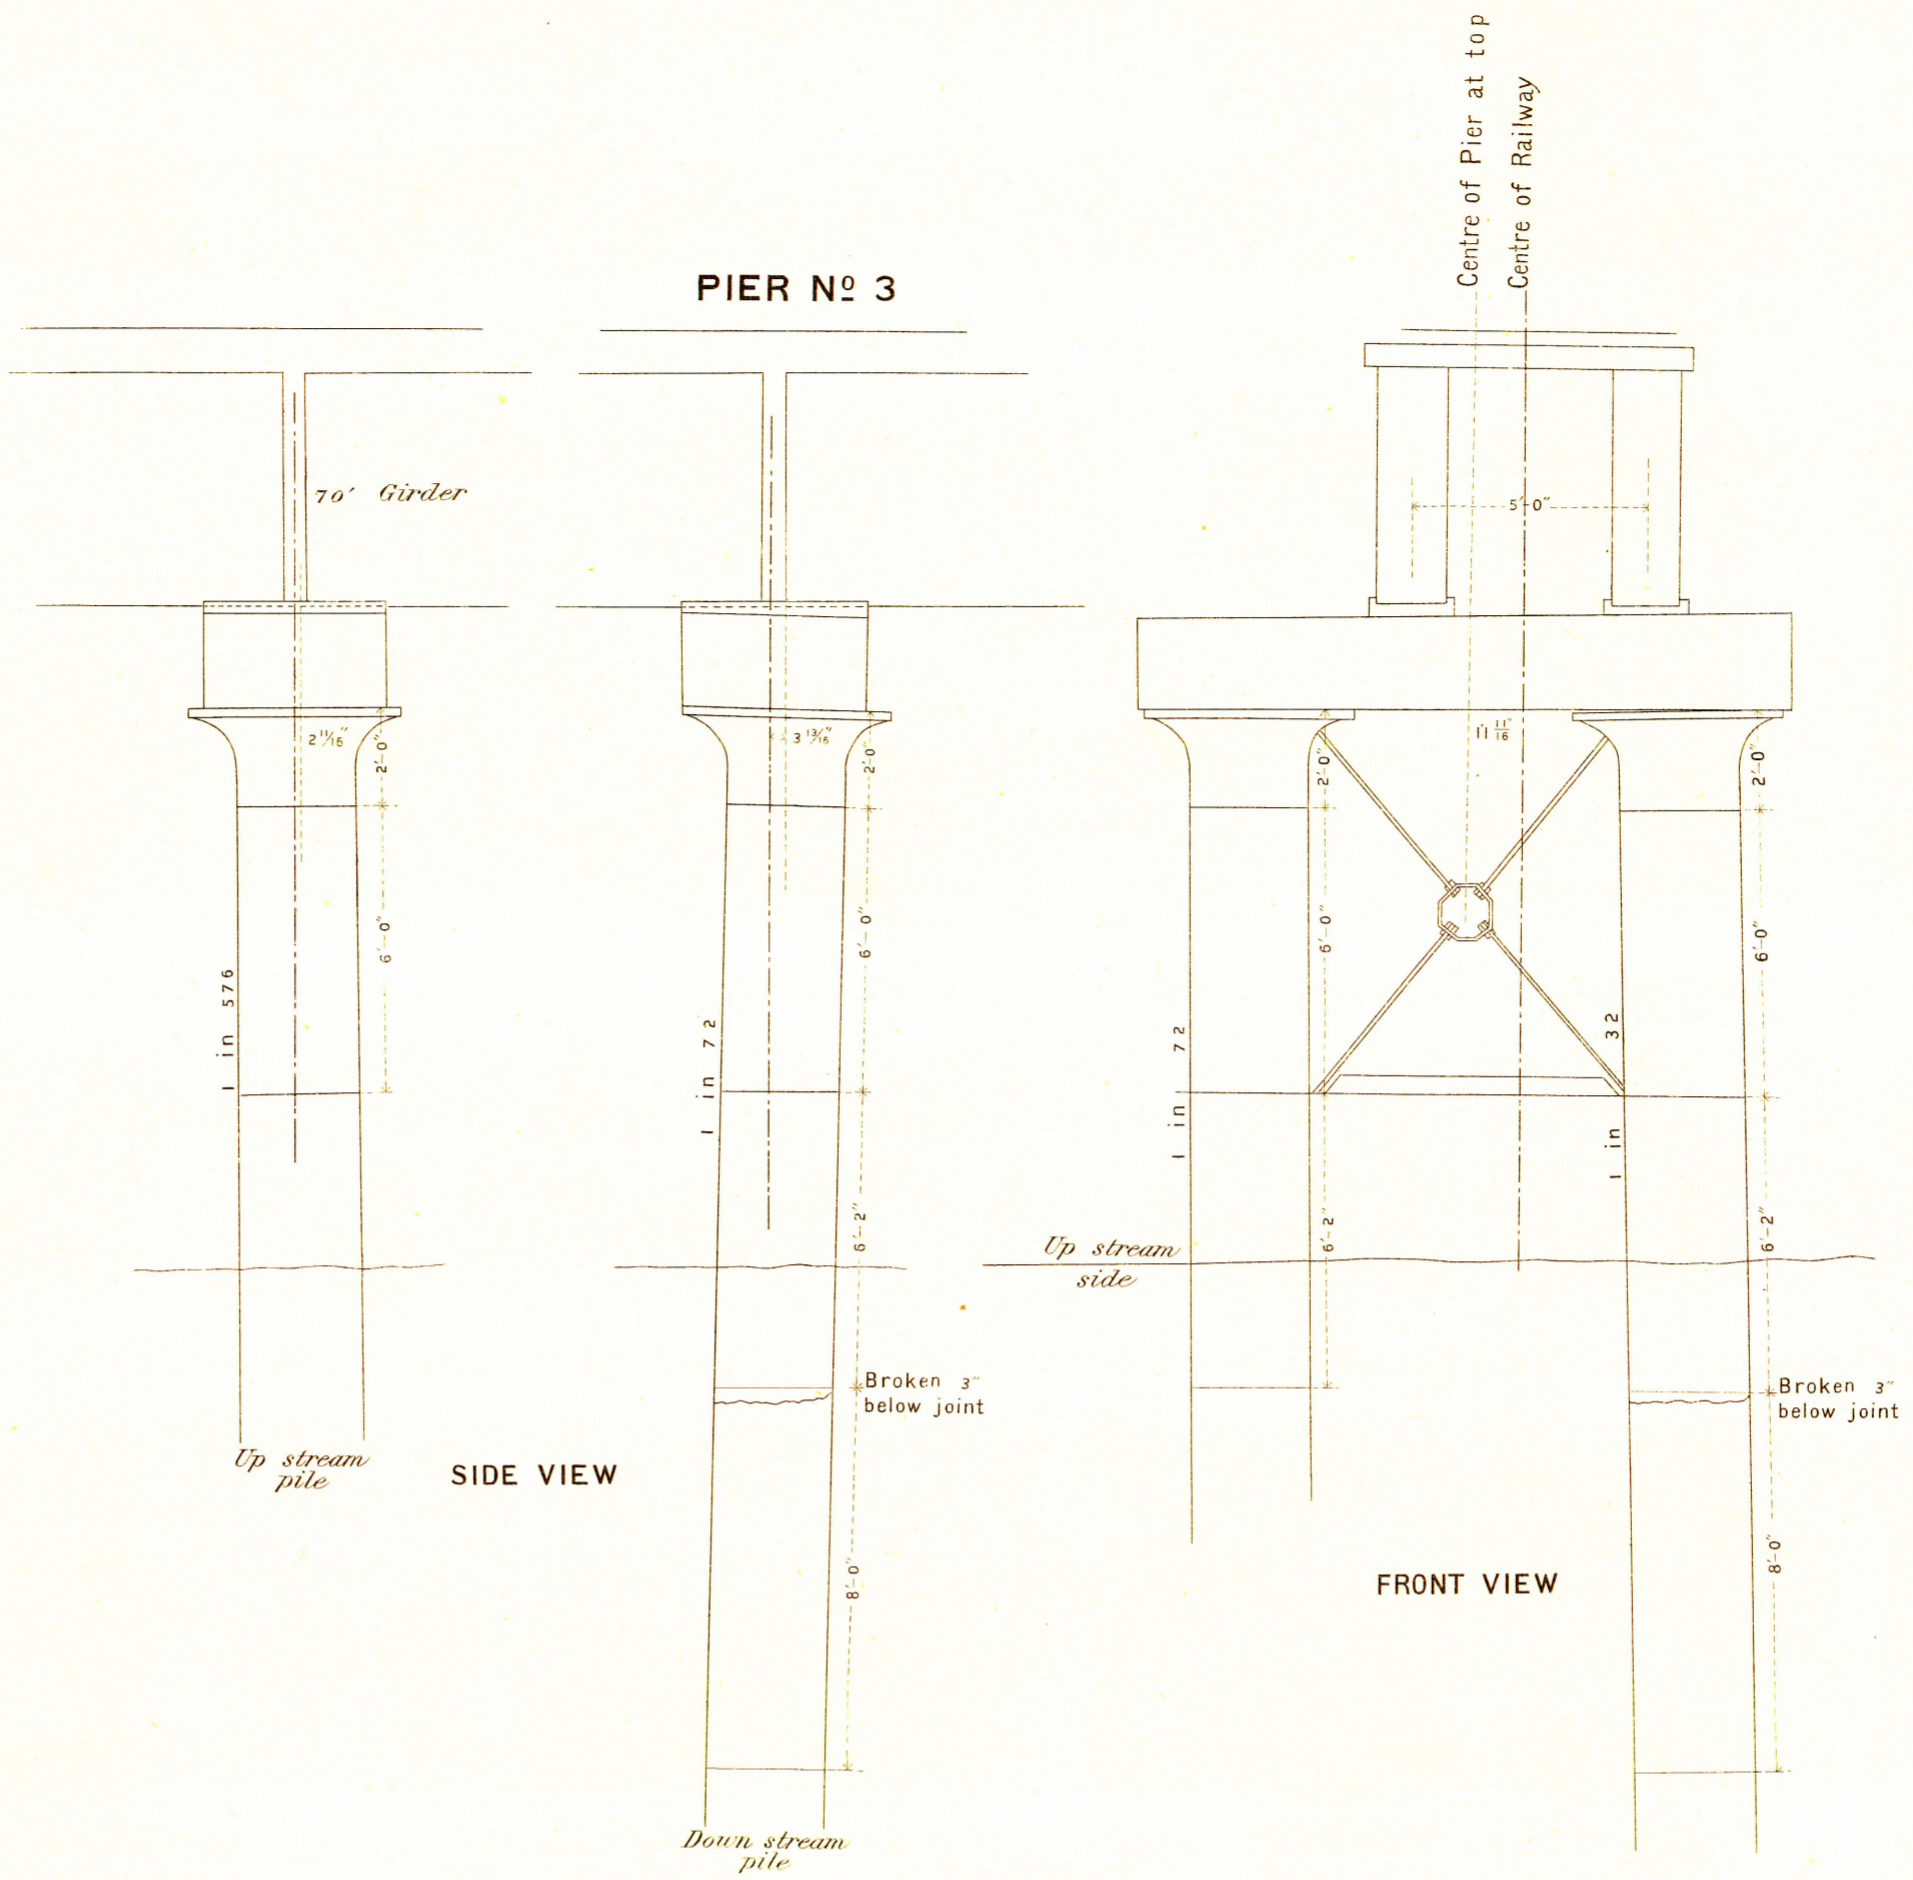

NORTH ABUTMENT

